


 Arbejdsareal

Periode: 7/8 kl. 6-18
Beskyttelses niveau 8

Kontaktperson:
Tomars Jul 22960195

Kloak og SPV til ny byggemodning

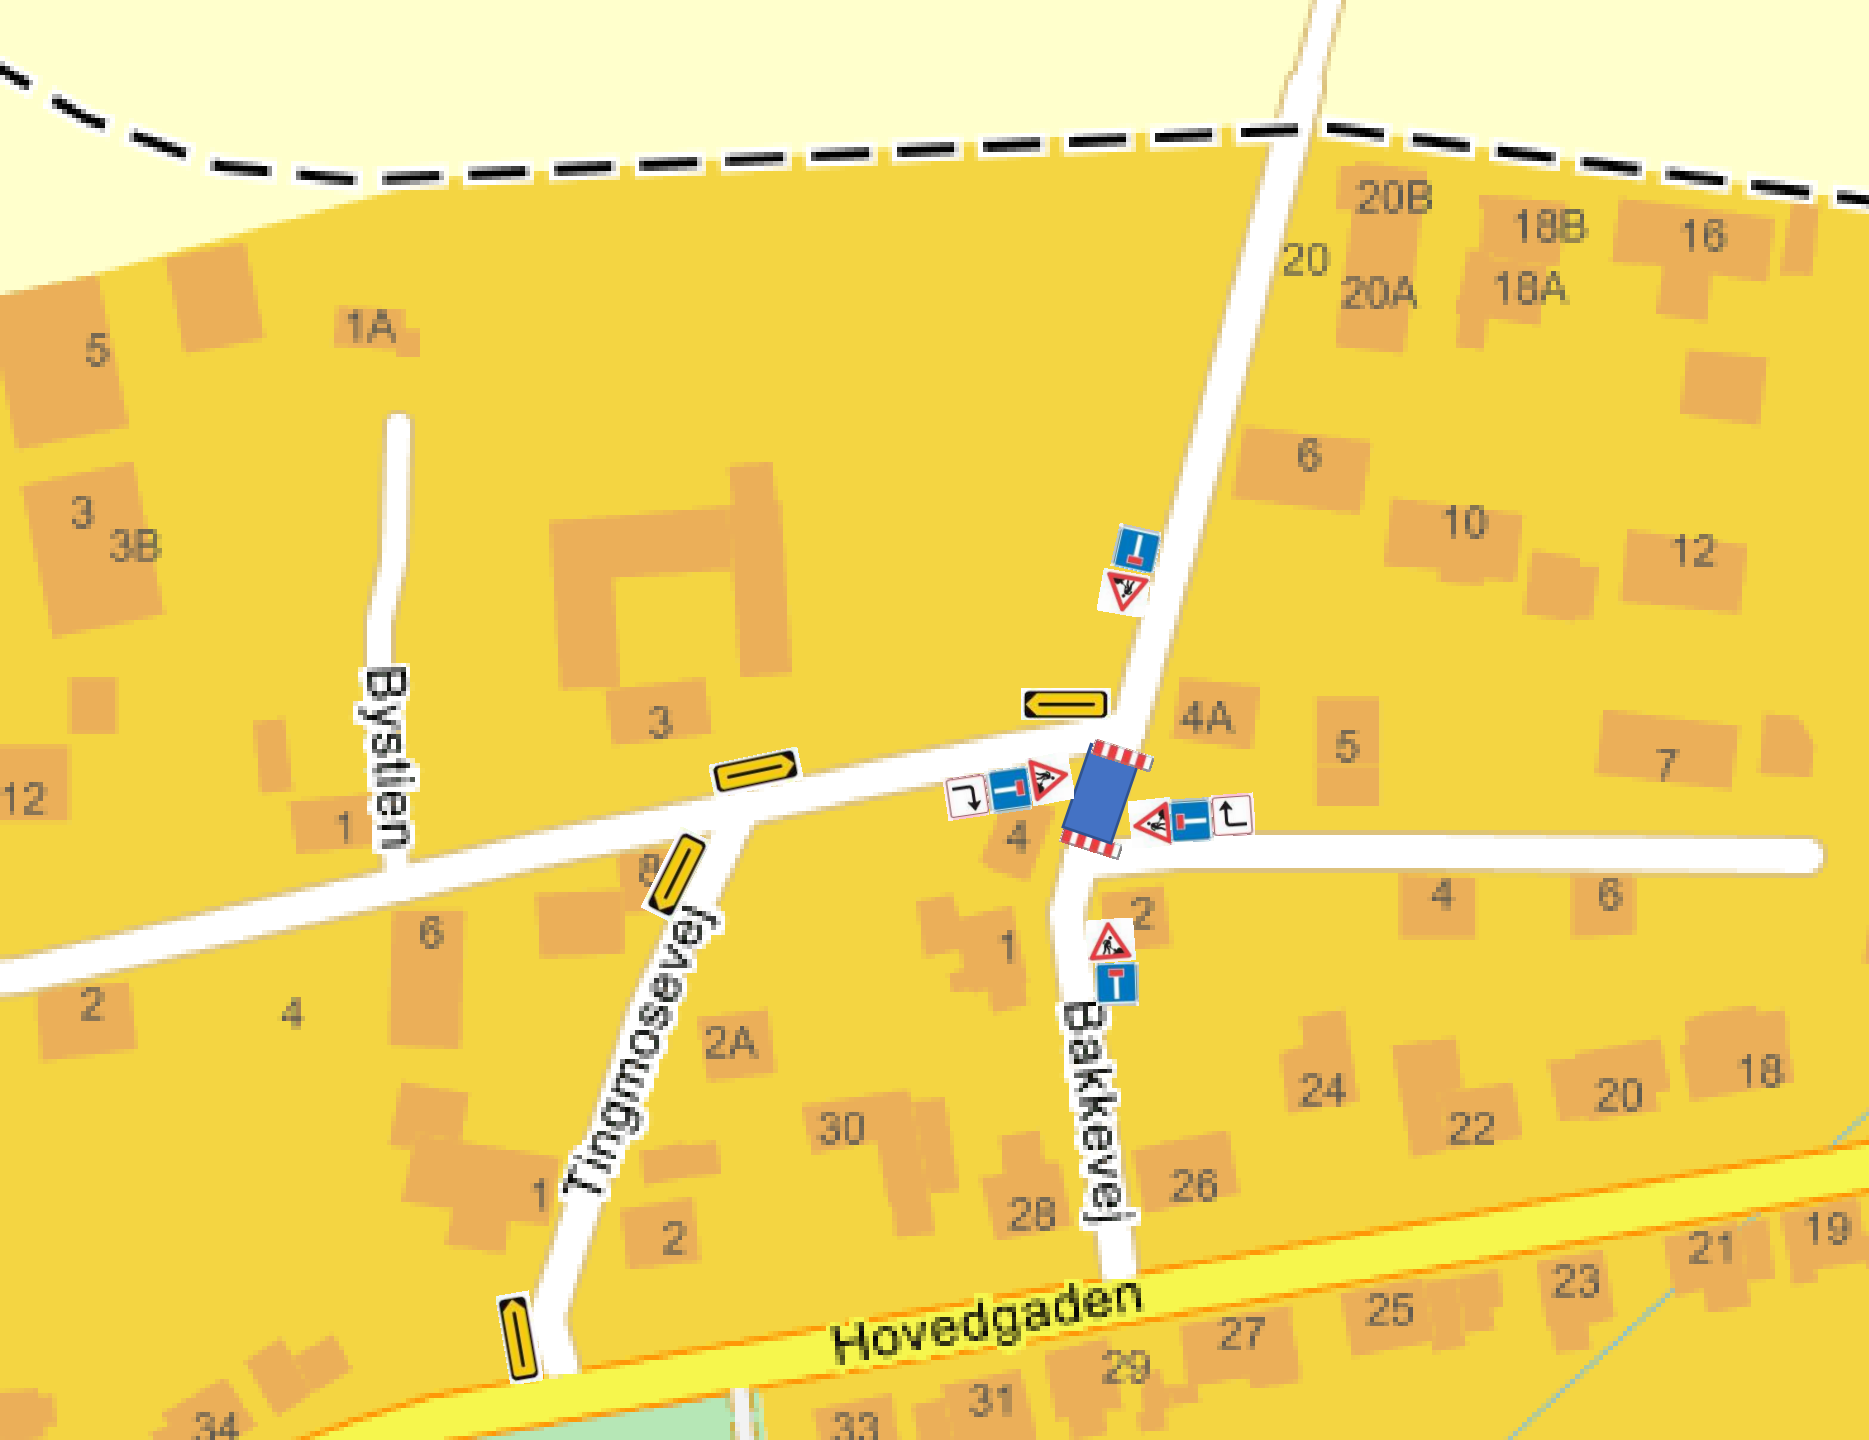


 Arbejdsareal

Periode: 7/8 kl.18-11/8
Beskyttelses niveau 8

Kontaktperson:
Tomars Jul 22960195

Kloak og SPV til ny byggemodning

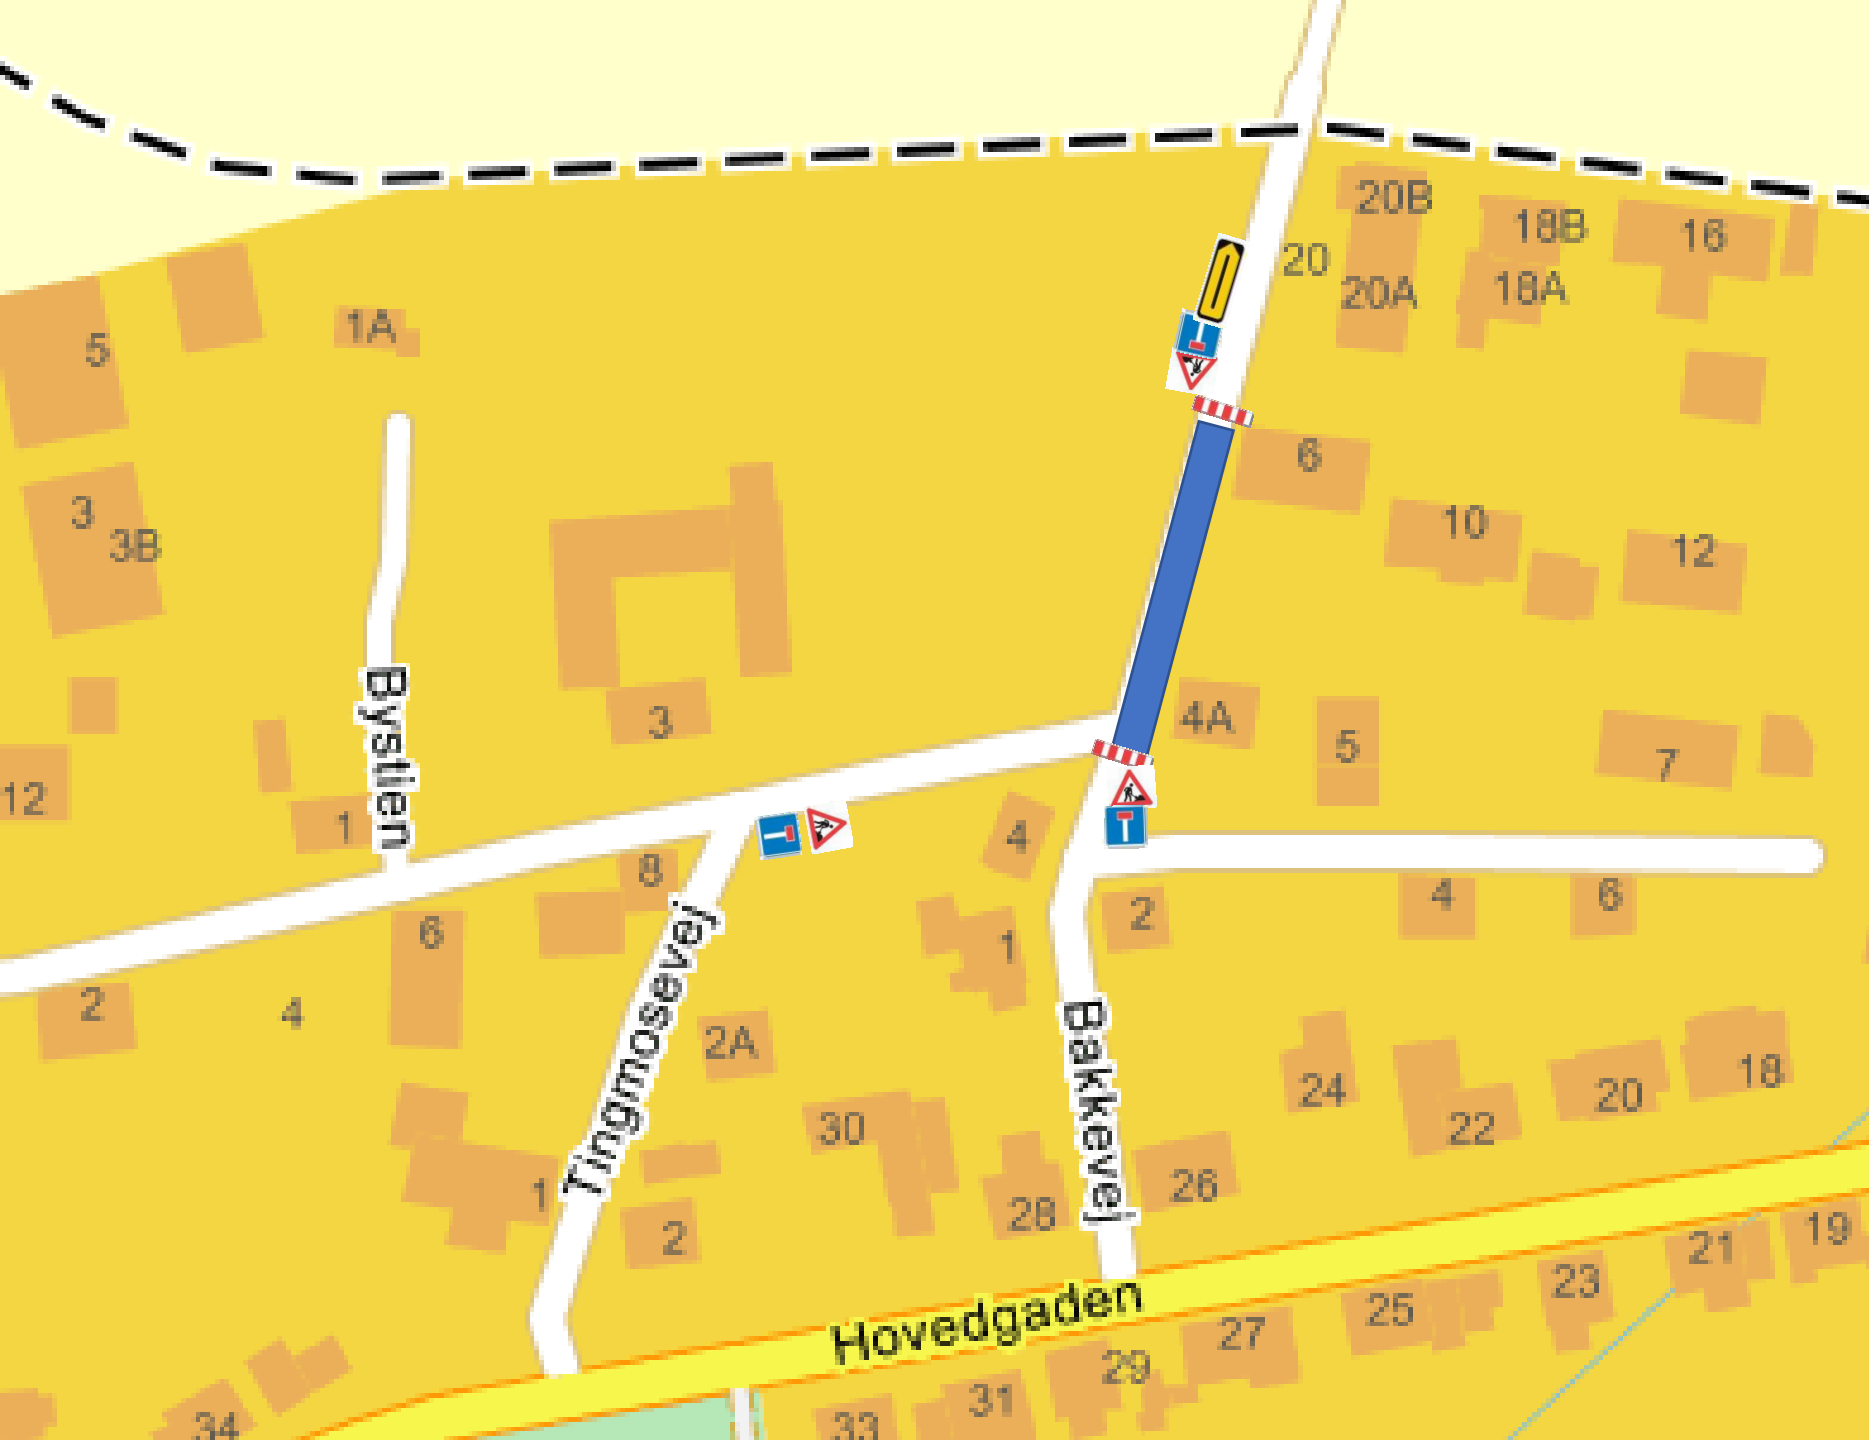

 Arbejdsareal

Periode: 12/8 -21/8
Beskyttelses niveau 8

Kontaktperson:
Tomars Jul 22960195